



**NEW SURFACE WATER OUTFALL
SECTION A-A**
SCALE 1:20 AT A1, 1:40 AT A3

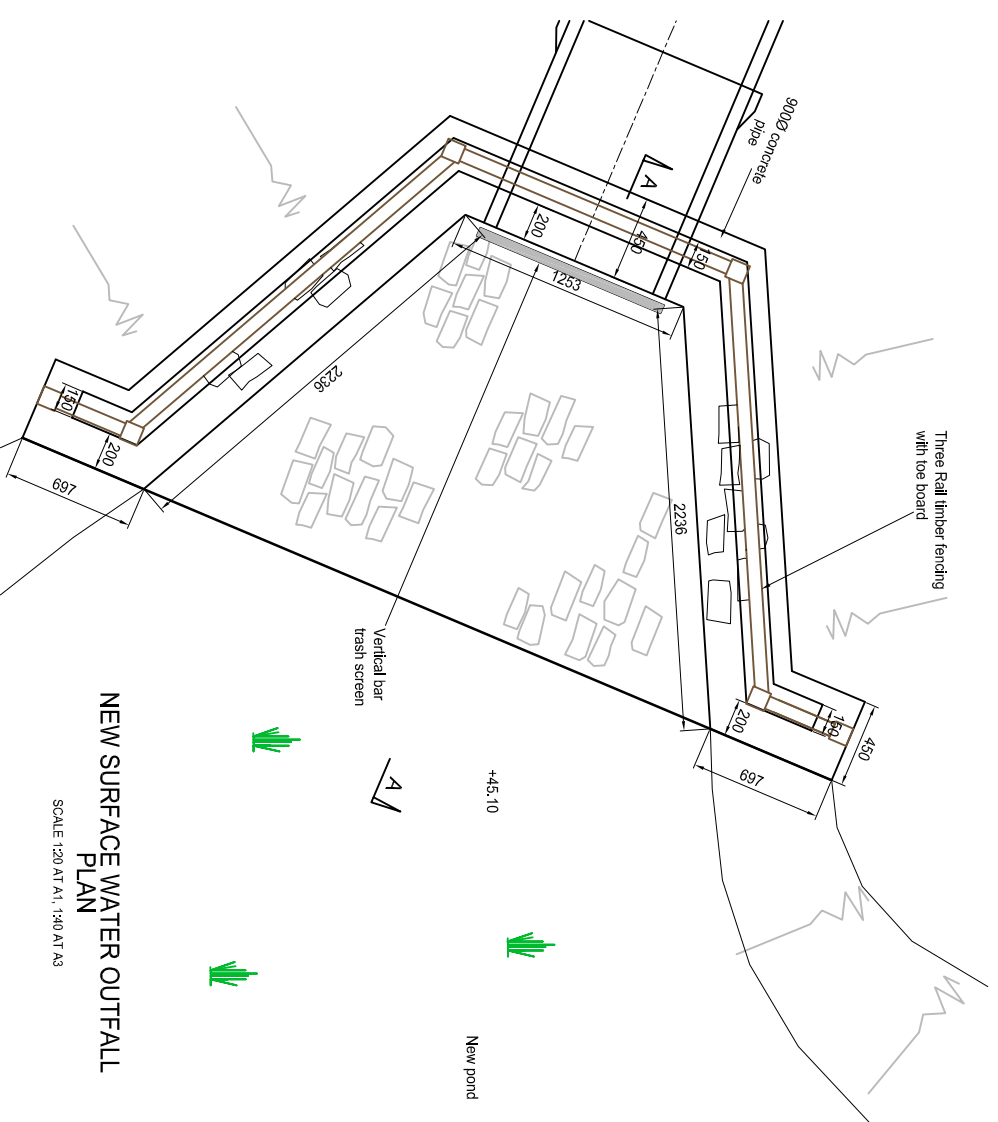

**NEW SURFACE WATER OUTFALL
PLAN**
SCALE 1:20 AT A1, 1:40 AT A3

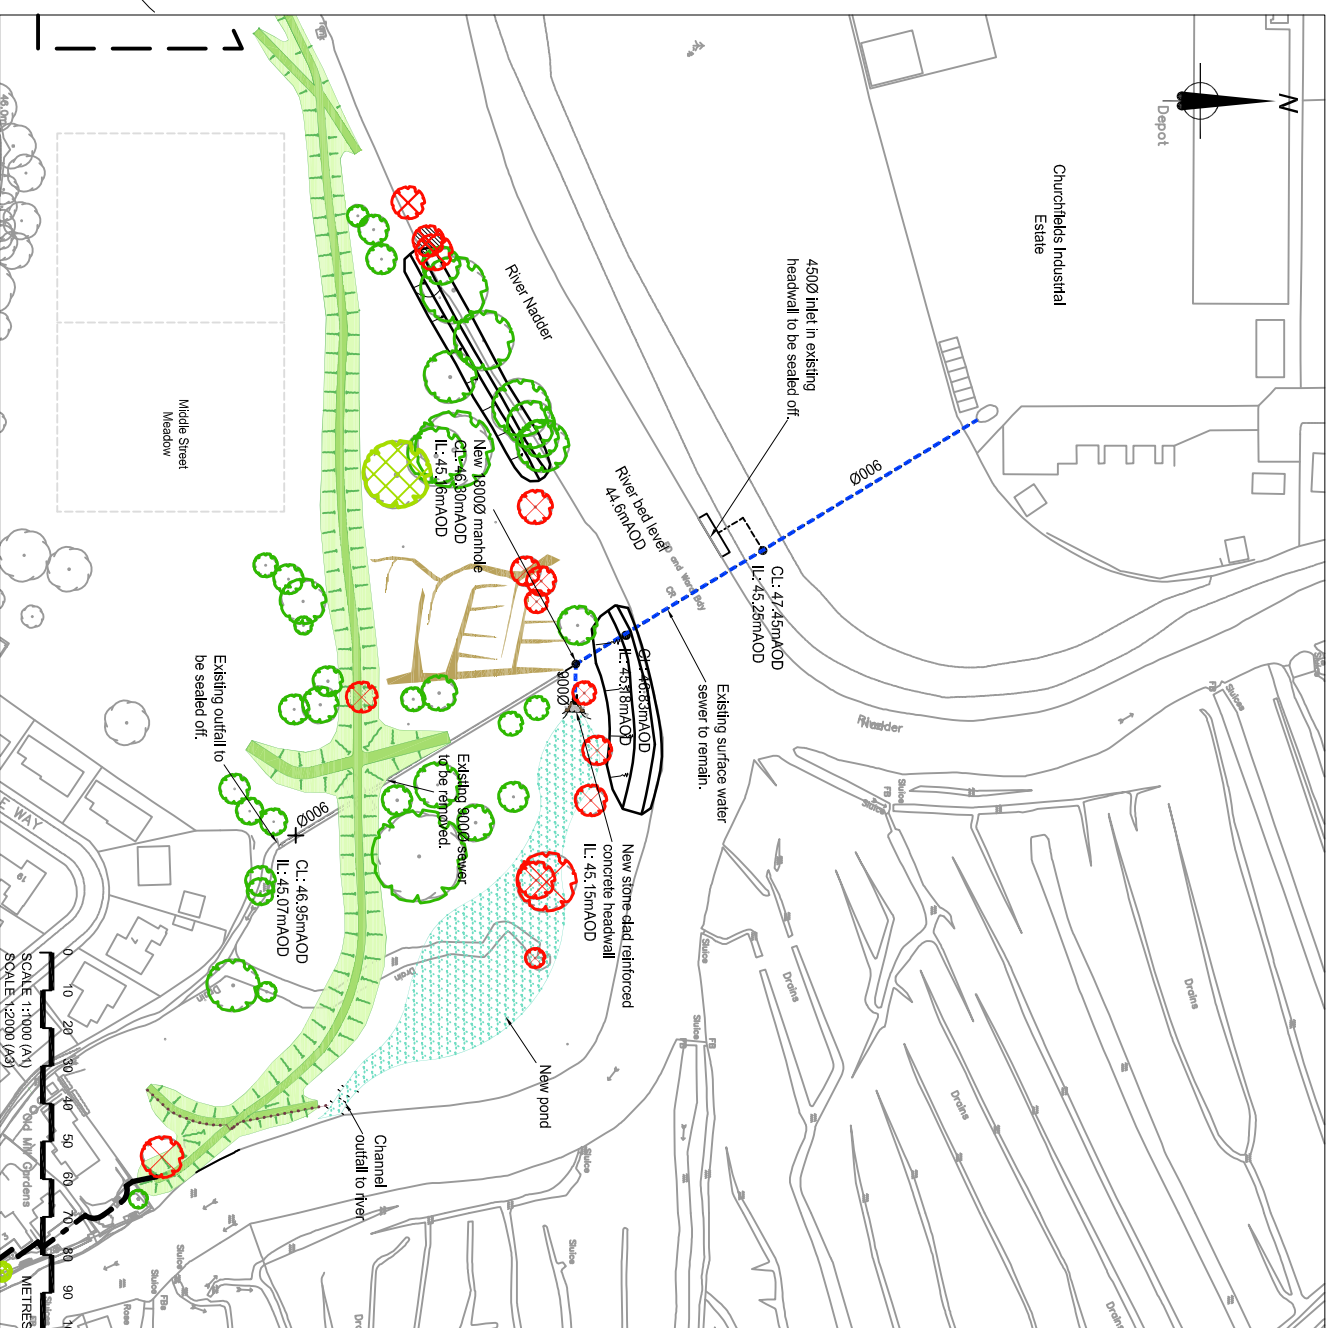

PLAN
SCALE 1:1000 AT A1, 1:2000 AT A3

- Key:**
- Tree to be retained but reduce weight of canopy / pollard.
 - Trees to be removed
 - Trees to be retained

- Notes:**
1. All dimensions shown are in mm unless otherwise stated.
 2. All levels shown are in m AOD.

Rev	By	Chkd	Appr'd	Date	Description



Halcrow Group Limited
 1st Floor, Redden Road, Stevenage, Essex, SG2 7TB
 Tel: +44 (0) 1392 444252 Fax: +44 (0) 1392 444301
 www.halcrow.com



Project
 HARNHAM
 FLOOD DEFENCE SCHEME

Drawing
 CHURCHFIELDS
 SURFACE WATER OUTFALL

Drawn by: MSB	Date:
Checked by:	Date:
Approved by:	Date:
Drawing No:	Revision:
WN/HHAM/342	