

- Notes:**
1. All dimensions shown are in mm unless otherwise stated.
  2. All levels shown are in mAOD.

**Key:**

	River
	Defence Wall
	Flood Gate
	Grass
	Existing vegetation to remain
	Tree to be removed
	Tree to be retained
	Proposed planting (Soft, low growing, non woody, Perennials)
	Paving
	Timber fence

**Client:**

**Environment Agency**

**Halcrow Group Limited**  
 4th Floor, Falcon House, Station, Exeter, EX2 7L9  
 Tel: +44 (0) 1392 44222 Fax: +44 (0) 1392 444001  
 exeter@halcrow.com  
 www.halcrow.com

**Project:**

**HARRNHAM FLOOD DEFENCE SCHEME**

**2 OLD MILL GARDENS**


**Drawn By:** AMW **Date:** 07/08/06  
**Checked By:** NLC **Date:** 11/08/06  
**Approved By:** RPD **Date:** 11/08/06  
**Drawing No:** WNW/HAM/351 **Revision:** A

**FOR APPROVAL**



**PLAN**  
SCALE 1:30 (A1) 1:100 (A3)

SCALE 1:30 (A1)  
SCALE 1:100 (A3)  
0 1000 2000 3000 4000 5000  
MILLIMETRES

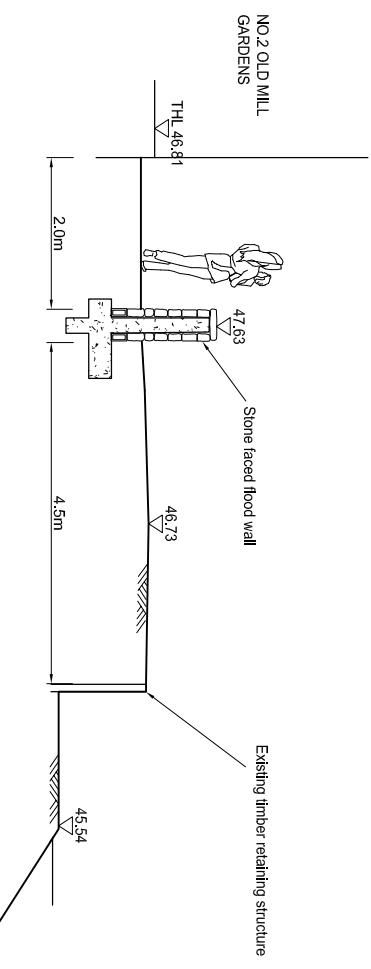

**CROSS SECTION E-E**  
SCALE 1:50 (A1) 1:100 (A3)

**NO 2 OLD MILL GARDENS**